


NORTH ELEVATION (LEFT SIDE)
SCALE: 1/4" = 1'-0"

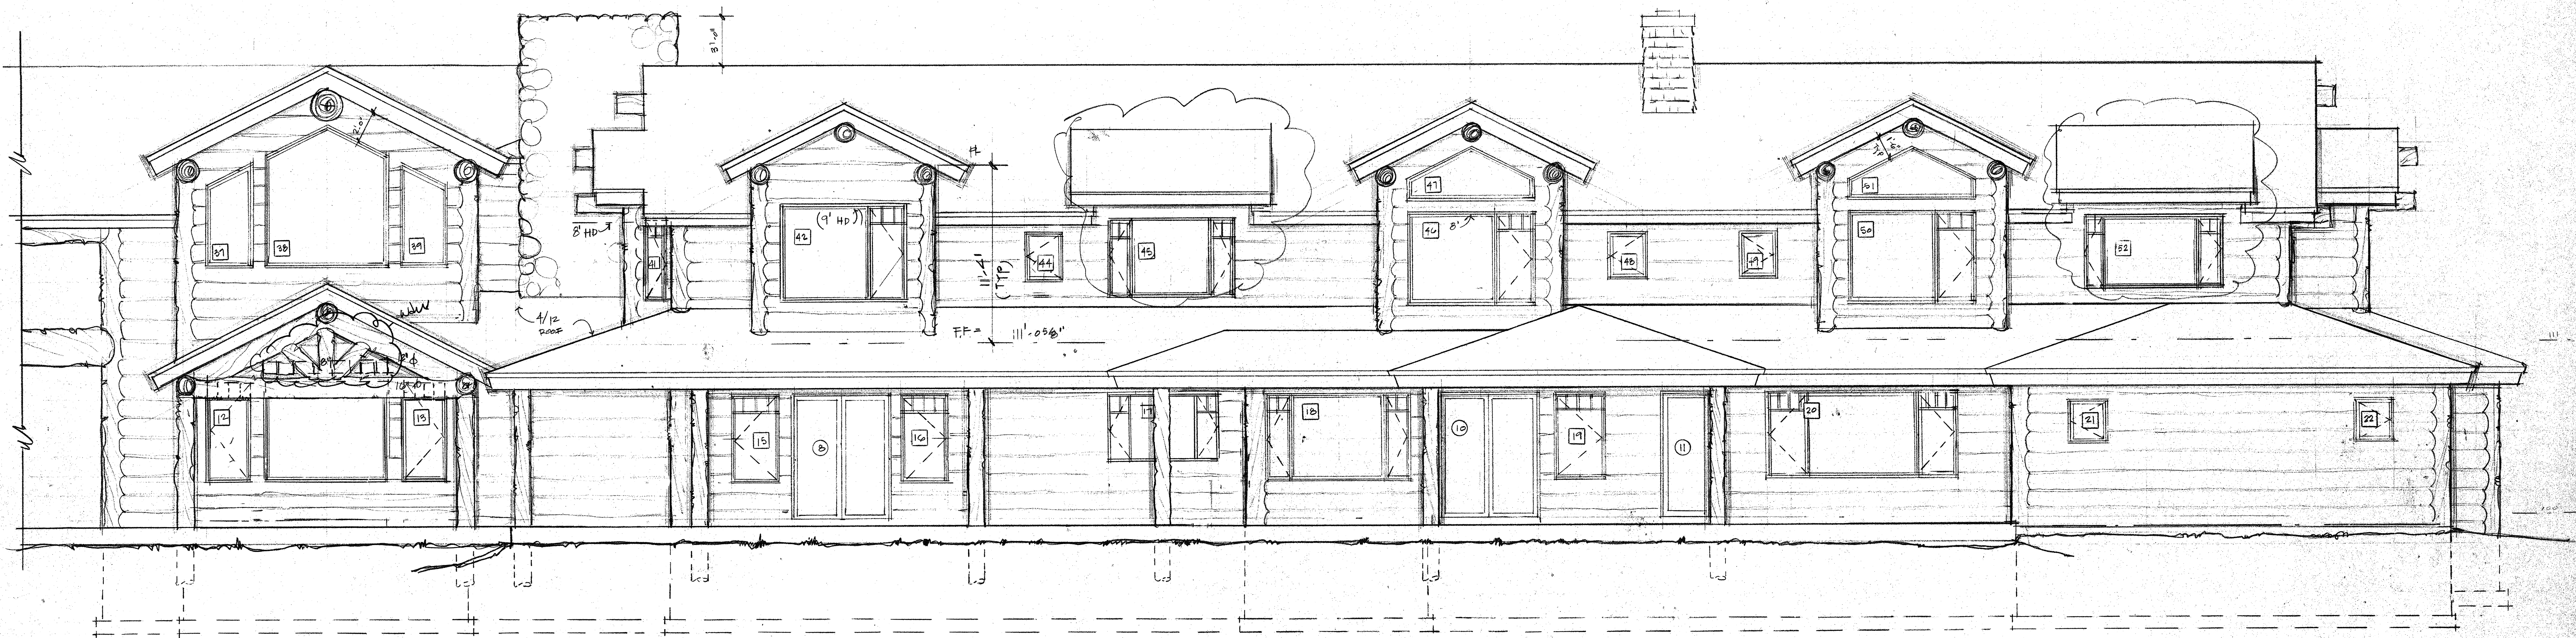

EAST ELEVATION (REAR)
SCALE: 1/4" = 1'-0"