


SOUTH ELEVATION (RIGHT SIDE)
SCALE: 1/4" = 1'-0"

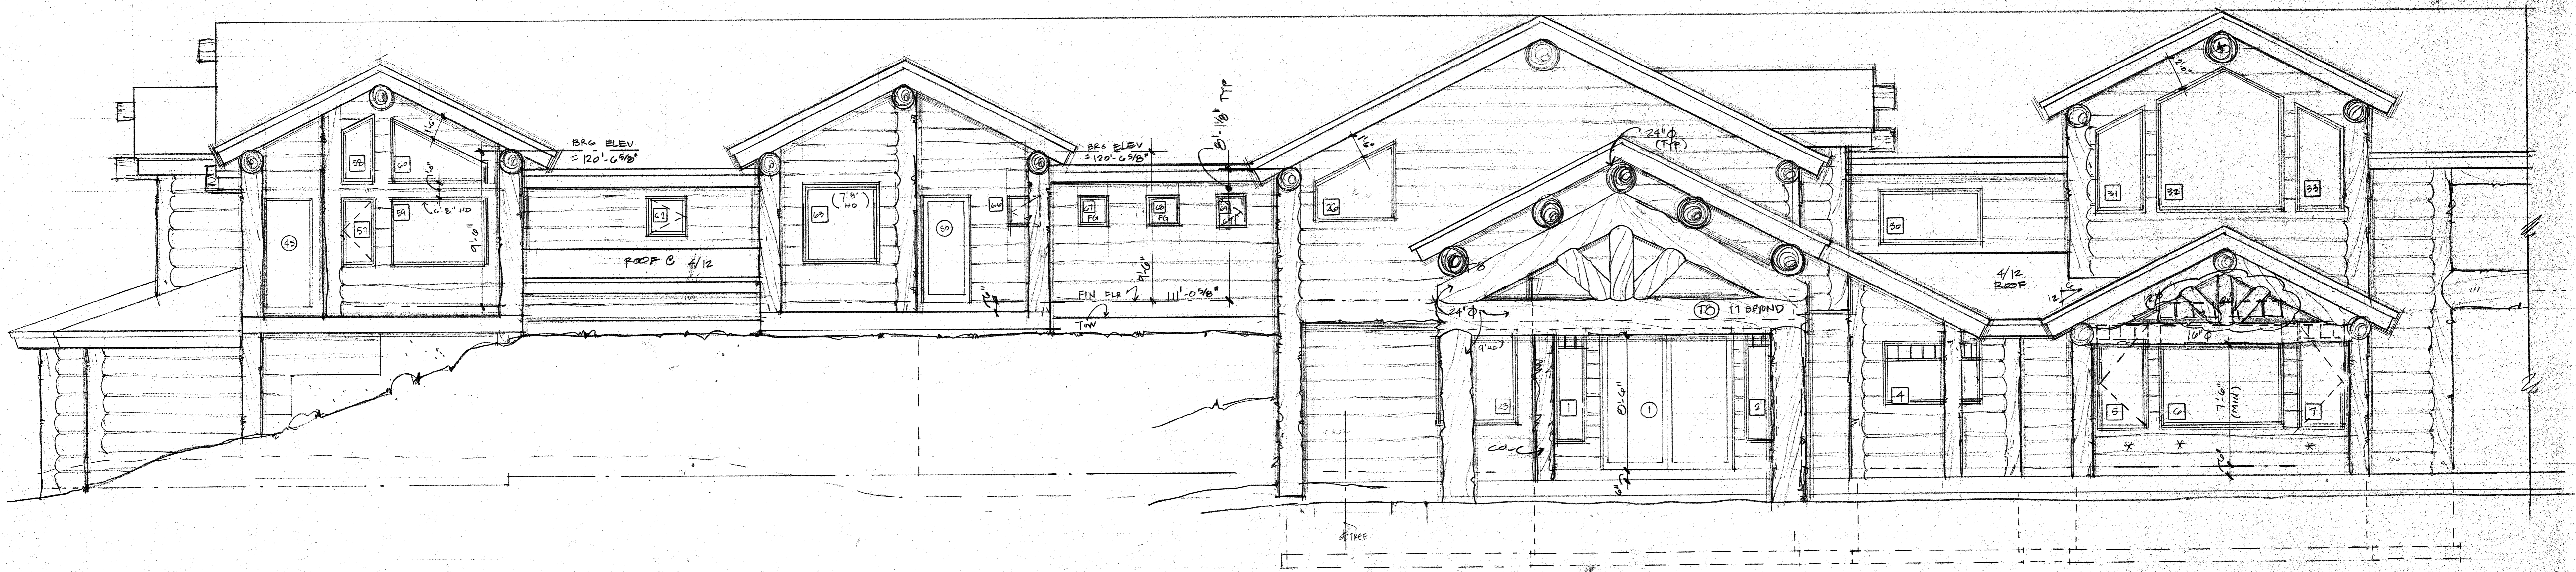

WEST ELEVATION (FRONT)
SCALE: 1/4" = 1'-0"